



【床面積】

1.820	×	2.275	=	4.14	108.07 m ²	必要壁量	108.07 × 15 = 16.21 m
10.010	×	8.645	=	86.54			
1.820	×	6.370	=	11.59			
0.910	×	0.910	=	0.83			
1.820	×	2.730	=	4.97			

【見付面積】

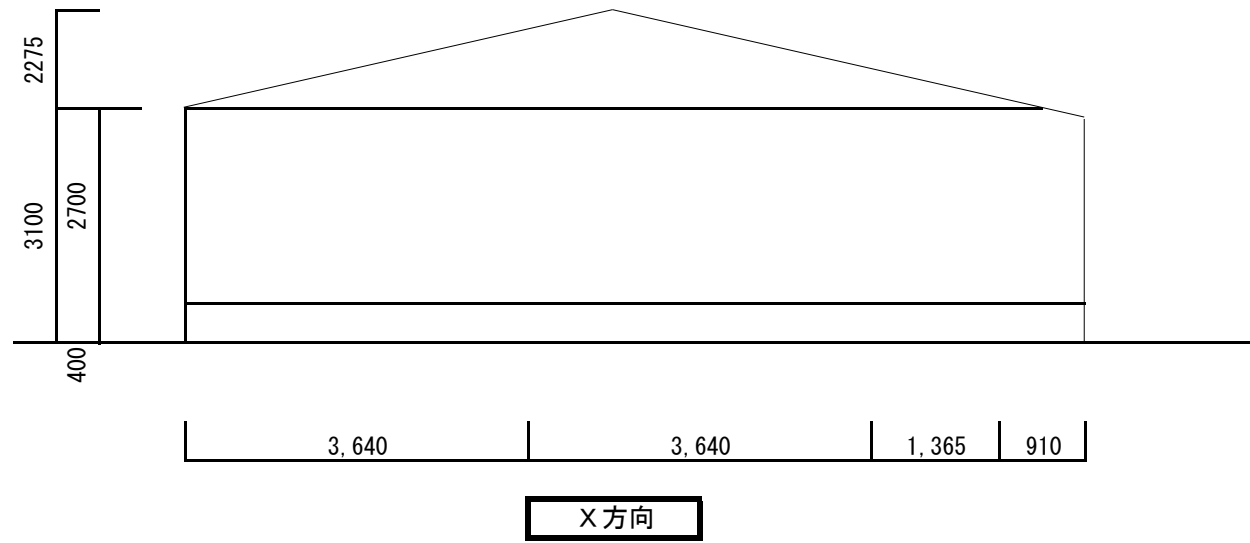

9.100	×	2.275	/ 2	=	10.35	
9.555	×	1.350		=	12.90	
					合計	23.25 m ²
必要壁量	23.25	×	50	=	11.63 m	

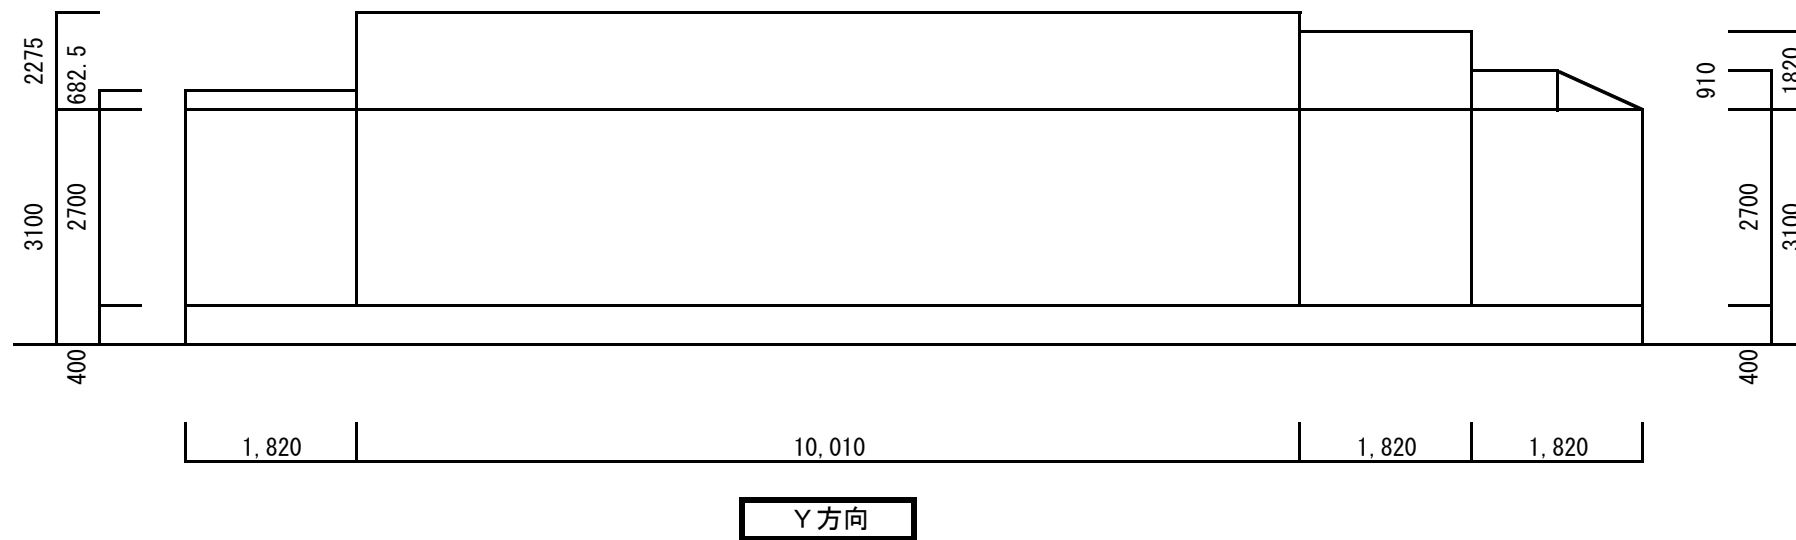

1.820	×	0.683	=	1.24	28.57	
10.010	×	2.275	=	22.77		
1.820	×	1.820	=	3.31		
0.910	×	0.910	=	0.83		
0.910	×	0.910	/ 2	=		0.41
15.470	×	1.350		=	20.88	
					合計	49.45 m ²
必要壁量	49.45	×	50	=	24.73 m	